


Notes
1. Figured dimensions to be taken in preference to scaled dimensions
2. All dimensions are to be checked on site by the contractor and any discrepancies are to be notified to Building Design (Beverley) Ltd
3. This drawing is the copyright © of Building Design (Beverley) Ltd
Revisions

Revision A - February 2007 -
Layout amended to incorporate new house types.

Revision B - February 2008 -
End drives amended to meet with Fire Brigades requirements.

Driveway to be minimum 3.25m wide and designed to take the weight of a fire engine.

Driveway to be minimum 3.25m wide and designed to take the weight of a fire engine.

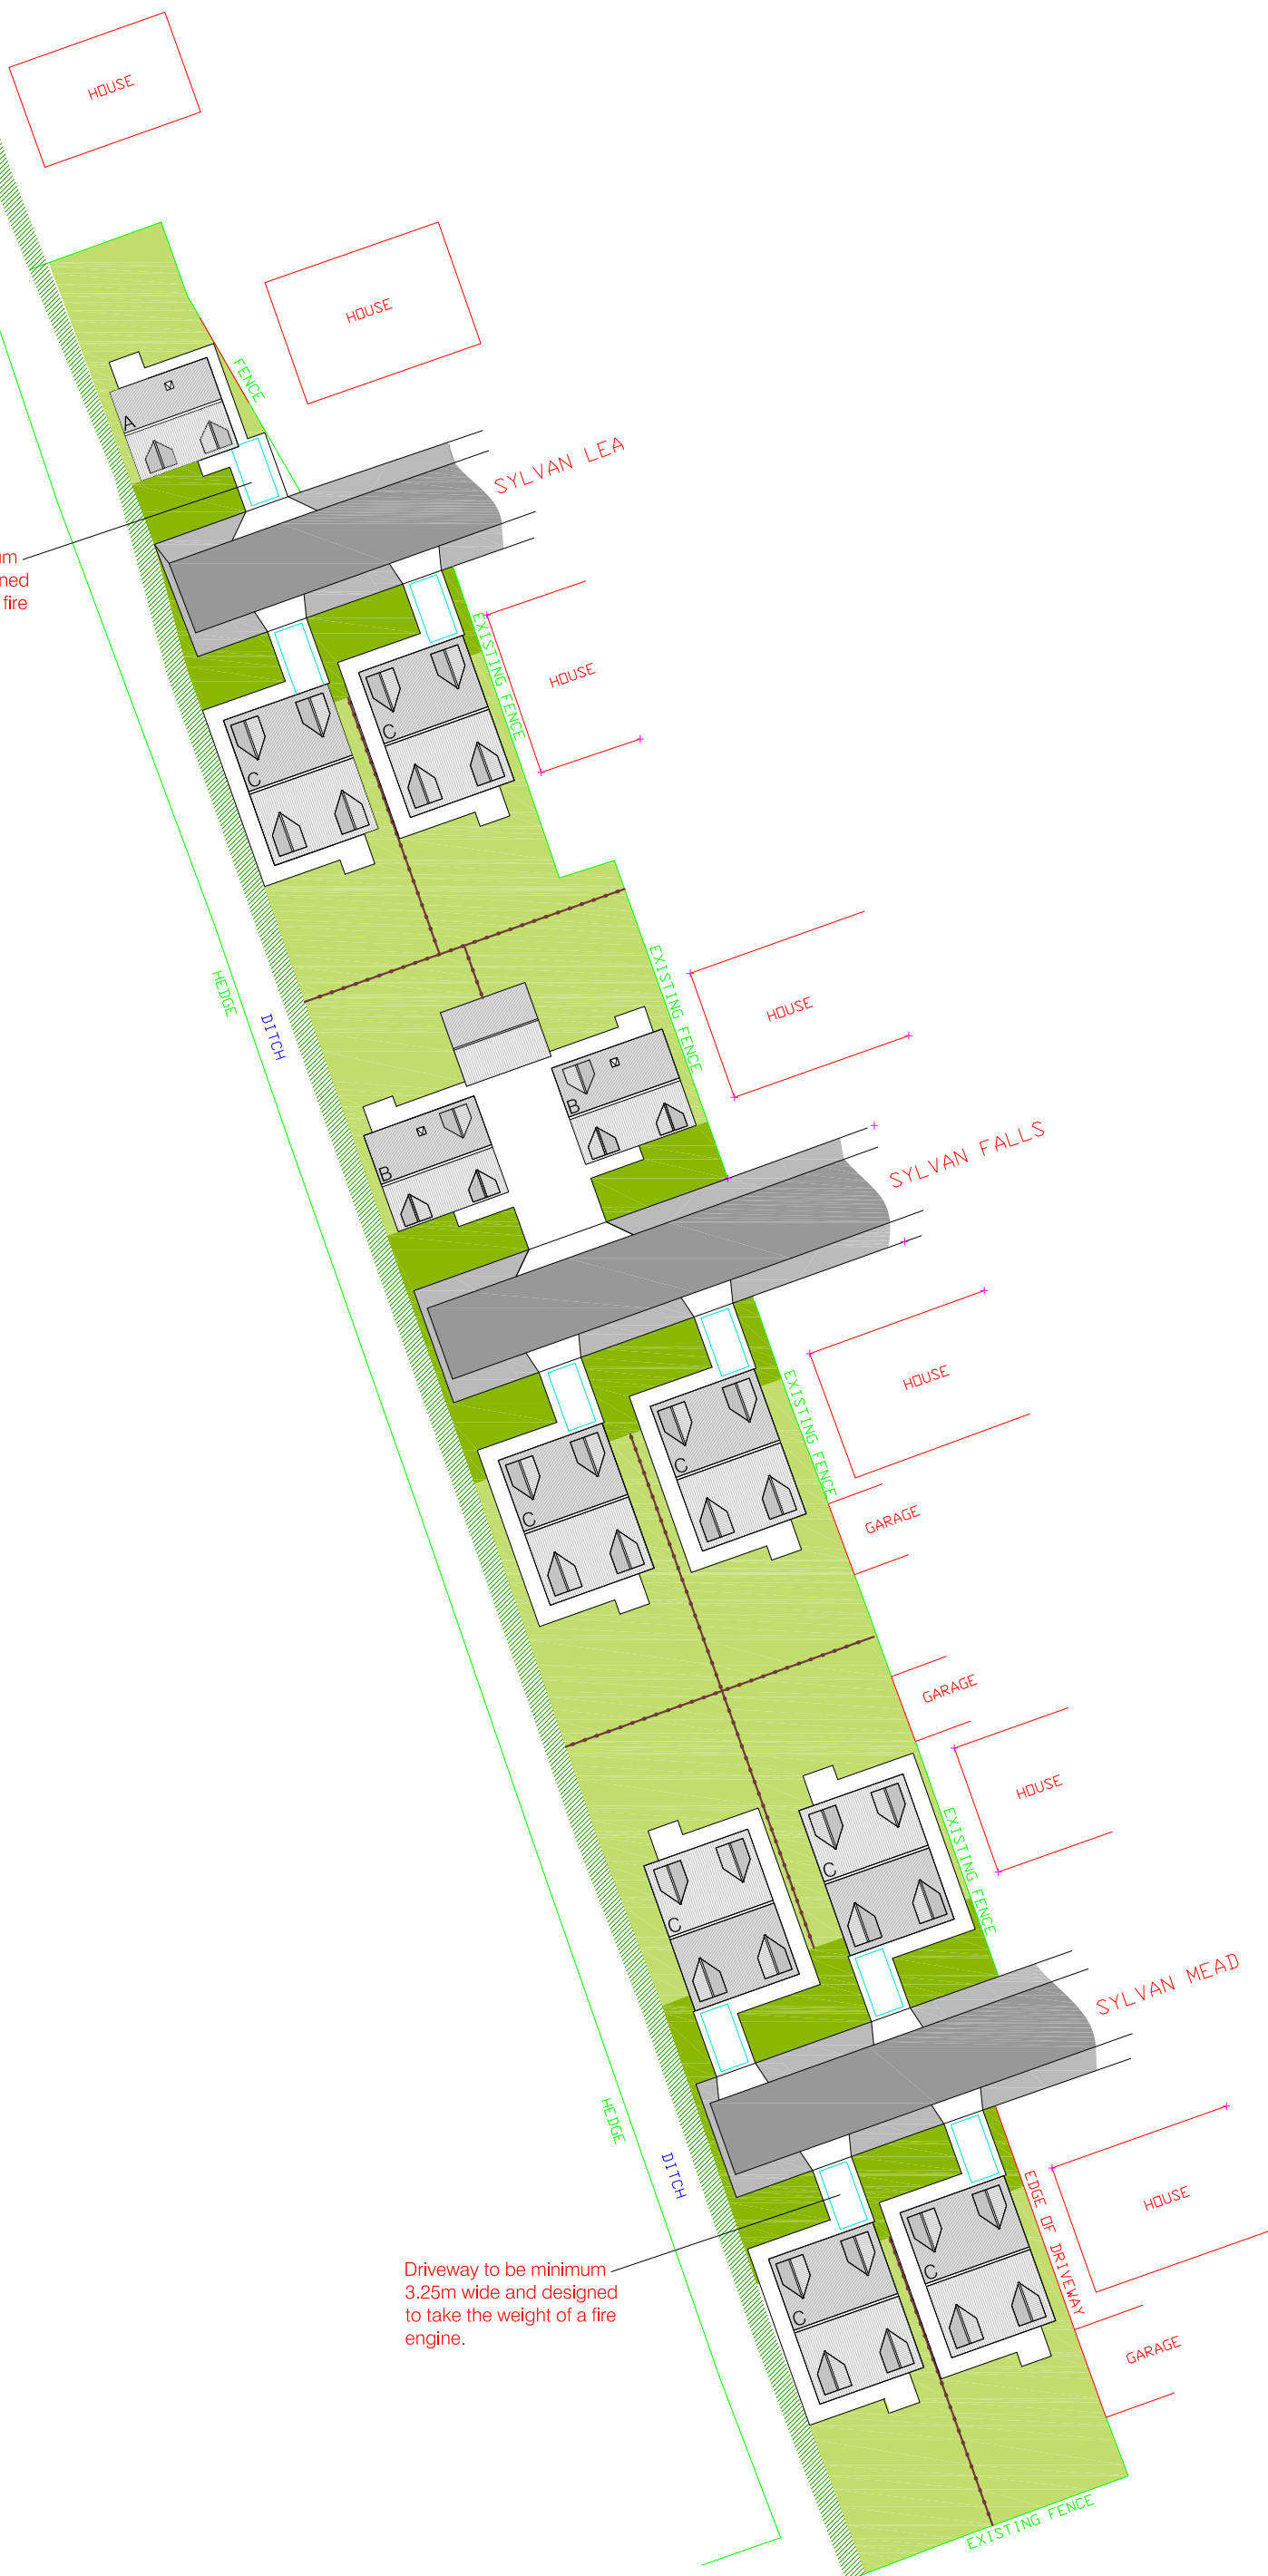

Building Design
Architects

Moorgate House HU17 9BL
Well Lane Tel - 01482 869112
Beverley Fax - 01482 869104
E-Mail - Users@BDArchitects.co.uk

Proposed Residential Development
For:
W.E Naylor & Son

At:
Sylvan Falls
Driffield
Site Plan

Date	February 2007
Scale	1:500 @ A3
Revision	A B
Drawing Number	2136/09