

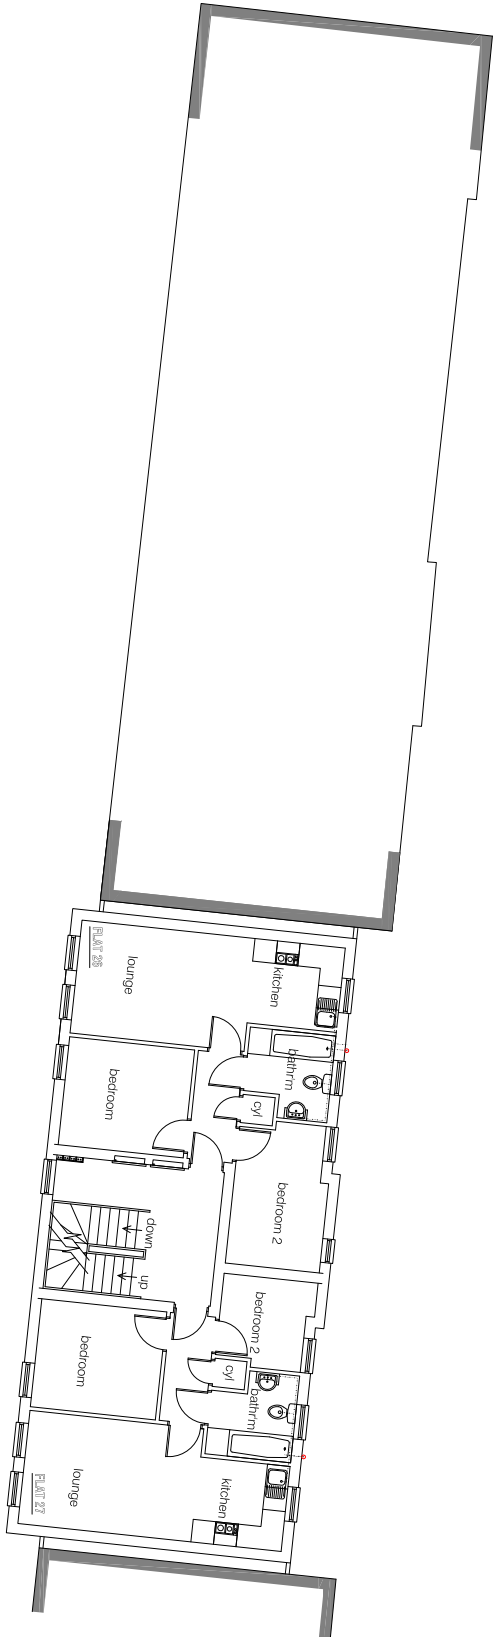


Notes
1. Figured dimensions to be taken in preference to scaled dimensions
2. All dimensions are to be checked on site by the contractor and any discrepancies are to be reported to Building Design (Beverley) Ltd
3. This drawing is the copyright © of Building Design (Beverley) Ltd

Revisions

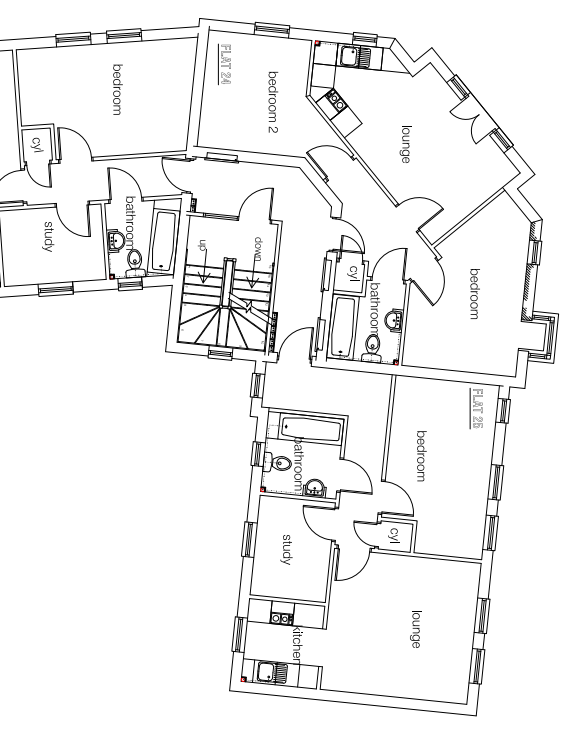

First Floor Plan

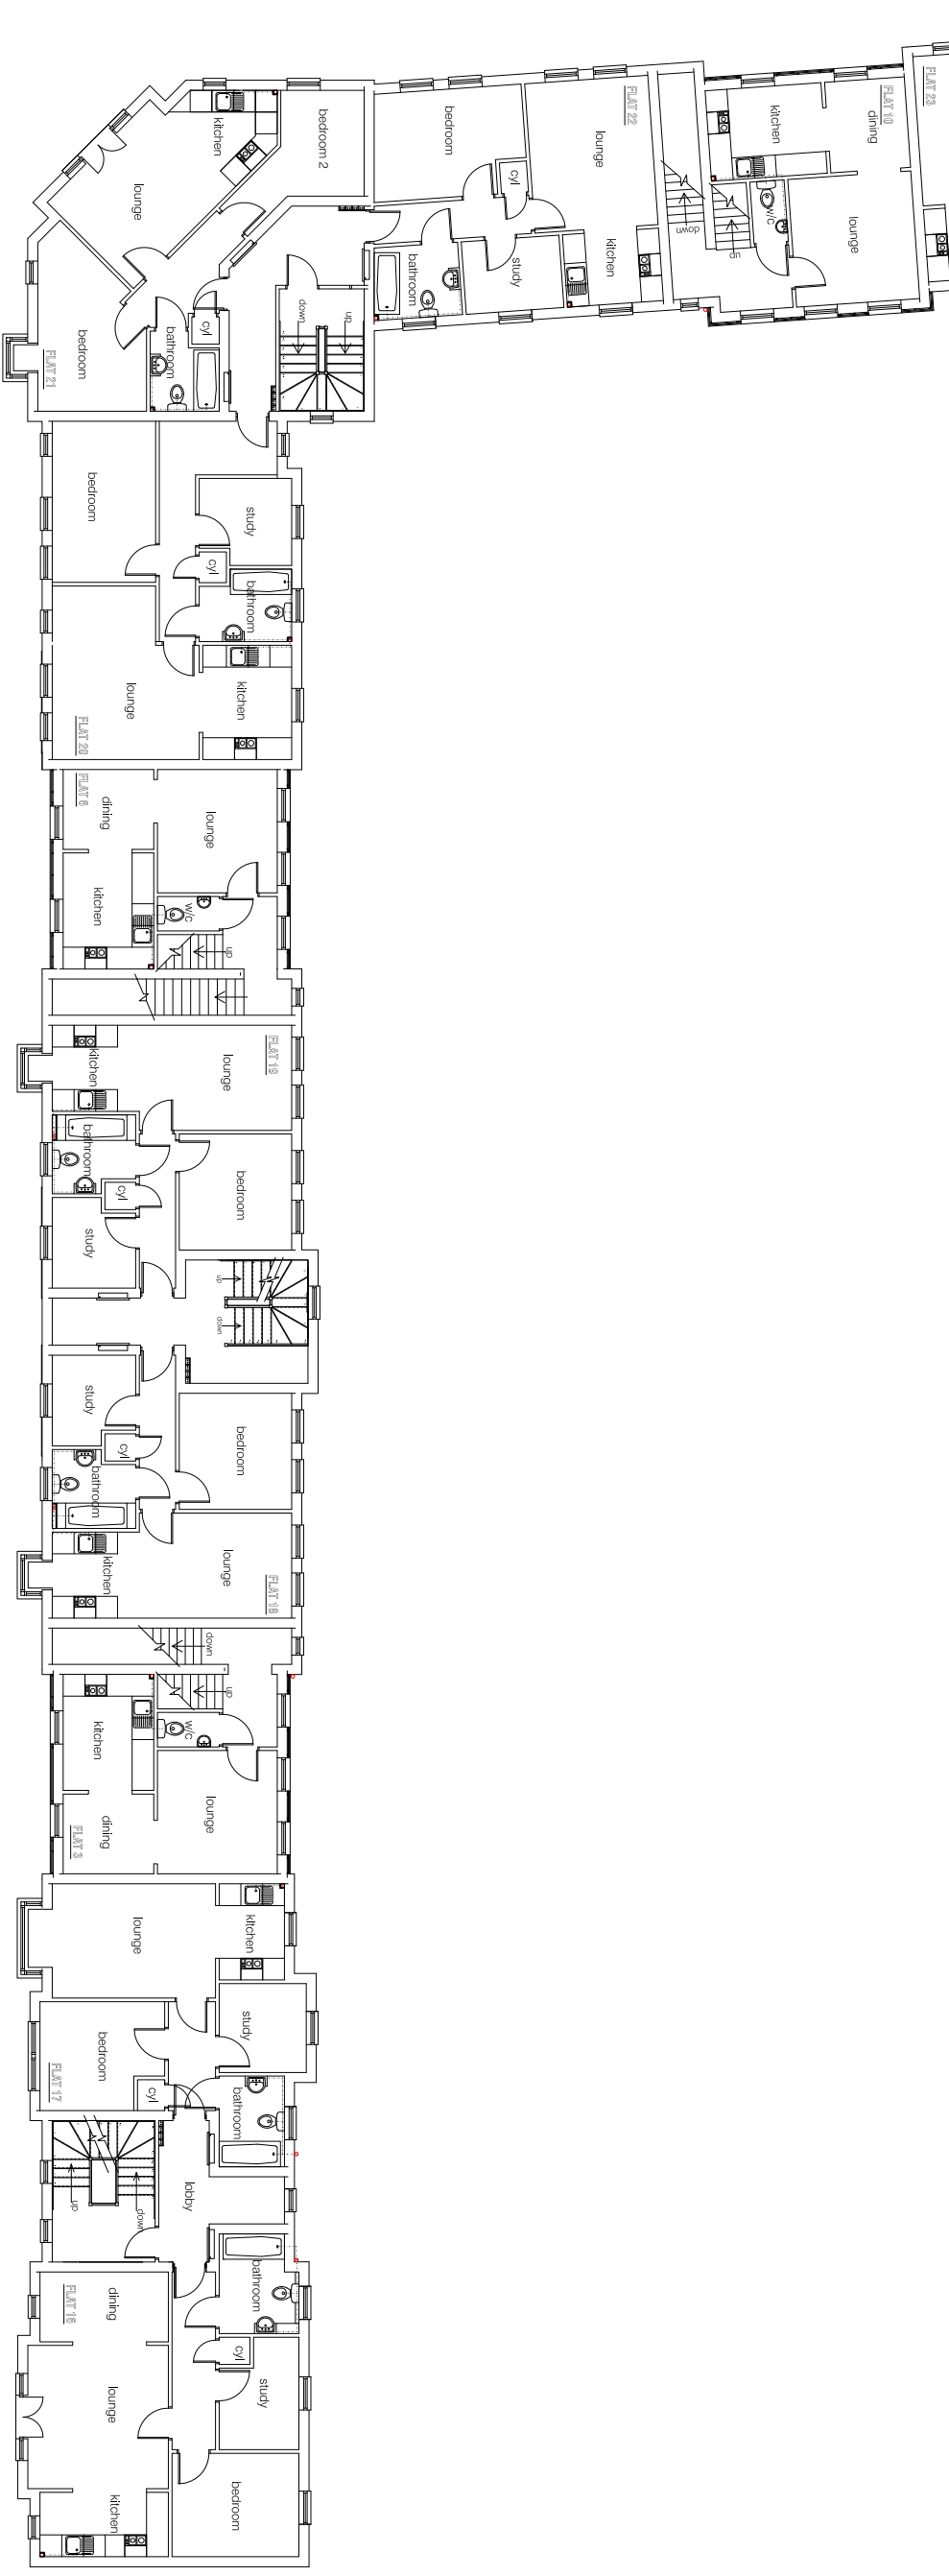

First Floor Plan

Building Design Architects
 Moorgate House
 Beverley
 E-Mail - Users@BDAArchitect.co.uk
 H17 9BL
 Tel - 01482 89104
 Fax - 01482 89104

For:
 Proposed Residential Development
 W.E Naylor & Son
 At:
 Queen Street / King Street
 Driffield

First Floor Plan

Date	February 2005
Scale	1:200 @ A3
Revision	
Drawing Number	9894/101