


Notes	
1.	Figured dimensions to be taken in preference to scaled dimensions
2.	All dimensions are to be checked on site by the contractor and any discrepancies are to be notified to Building Design (Beverley) Ltd
3.	This drawing is the copyright © of Building Design (Beverley) Ltd
Revisions	



Courtyard Elevation

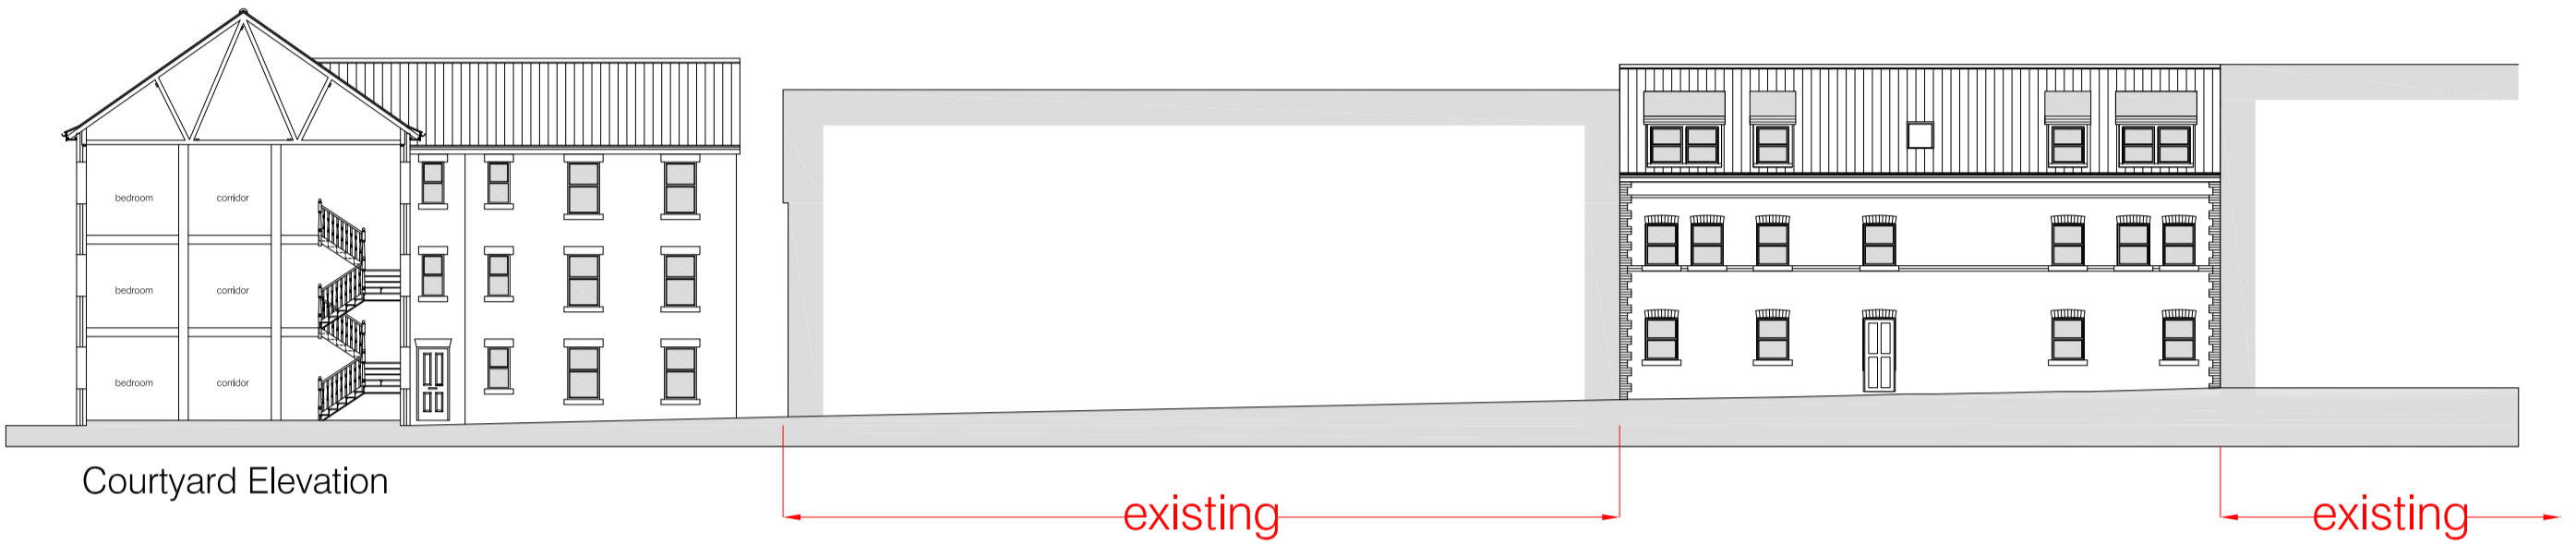

Courtyard Elevation

existing

existing



Courtyard Elevation



Queen Street Elevation (revised)



King Street Elevation

existing

existing



Beck Side Elevation

**BUILDING
DESIGN
(BEVERLEY) LTD.**

Architects and Surveyors
Moorgate House Well Lane
Beverley HU17 9BL Tel - 01482 869112
Fax - 01482 869104

Proposed Residential Development

Rev A - June 2004 - Floor levels revised

Rev B - July 2004 - Elevations amended at planning officers request

Rev C - September 2004 - Further amendments following discussions with planning officer

At:
**King Street / Queen
Street
Driffeld
Proposed Elevations**

Date	May 2003
Scale	1:200 @ A2 / 1:500 @ A4
Revision	ABC
Drawing Number	9894/12