


Notes	
1.	Figured dimensions to be taken in preference to scaled dimensions
2.	All dimensions are to be checked on site by the contractor and any discrepancies are to be notified to Building Design (Beverley) Ltd
3.	This drawing is the copyright © of Building Design (Beverley) Ltd
Revisions	

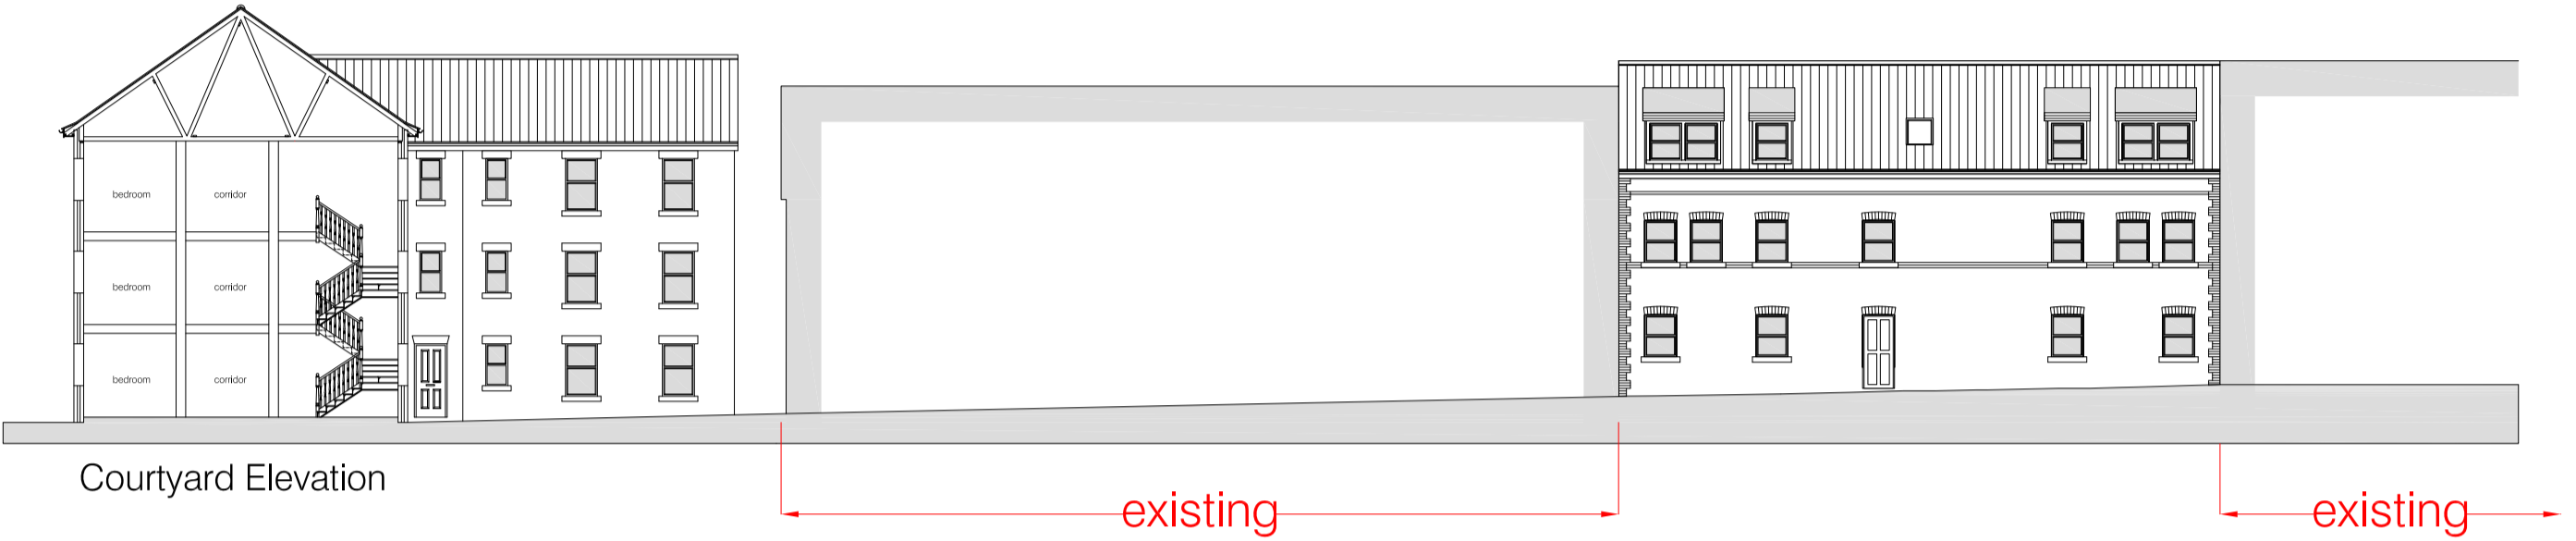

Courtyard Elevation



Courtyard Elevation



Courtyard Elevation



Queen Street Elevation (revised)



King Street Elevation



Beck Side Elevation

BUILDING DESIGN (BEVERLEY) LTD.
 Architects and Surveyors
 Moorgate House Beverley HU17 9BL
 Tel - 01482 869112 Fax - 01482 869104
 Proposed Residential Development

Rev A - June 2004 - Floor levels revised
 Rev B - July 2004 - Elevations amended at planning officers request
 Rev C - September 2004 - Further amendments following discussions with planning officer

At:
King Street / Queen Street
Driffeld
Proposed Elevations

Date	May 2003
Scale	1:200 @ A2 / 1:500 @ A4
Revision	ABC
Drawing Number	9894/12